

[illegible]

Longitudinal profile of the road showing the terrain and the proposed road grade. The profile includes a drainage ditch on the left, a road with a 1.5% slope, and a drainage ditch on the right. The elevation scale is in meters above sea level (s.l.m.).

QUOTE TERRENO	1.83	1.84	1.78	1.82	1.92	1.81	1.80	1.81	1.65	1.30
DIST. PARZIALI TERRENO	1.56	1.61	0.76	3.54	3.70	0.61	2.05	2.95	1.75	
QUOTE PROGETTO		1.83	1.87		4.00			1.88	1.82	1.90
DIST. PARZIALI PROGETTO		1.62	5.00		5.00		1.00	2.50		

The diagram shows a longitudinal profile of a road. The horizontal axis represents distance, and the vertical axis represents elevation. A dashed line indicates the existing ground level, while a solid line shows the proposed road grade. Key features include:

- Elevation Reference:** "QT.RIF. 0.00" with an arrow pointing to the datum.
- Drainage Detail:** A cross-section at the top left shows a gutter with a slope $p = 1.5\%$.
- Profile Data Table:**

QUOTE TERRENO	3.98	3.66	3.62	3.42 3.39 3.38	3.48	4.41	4.62 5.42	4.63	4.73	4.68	4.65	4.66	4.66	4.68	4.82
DIST. PARZIALI TERRENO	2.18	1.00	0.82	0.30	0.38	1.98	1.12	3.52	3.39	0.96	0.84	1.42	2.26	2.21	
QUOTE PROGETTO		4.67		4.64	4.64				4.77			4.66			
DIST. PARZIALI PROGETTO			2.50	1.00		6.94				6.57					

SEZIONE 4
VIA CREA

QT.RIF. 0.00

QUOTE TERRENO	4.17	4.09	4.12	4.22	4.27	4.18	4.02	3.94	3.94	3.94	2.99	3.25
DIST. PARZIALI TERRENO	5.31	0.41	4.17	3.16	2.41	2.61	0.08	0.08	0.08	1.95	3.16	
QUOTE PROGETTO	4.18		4.34	4.34	4.21	4.19	4.18	2.37	2.37	2.37	3.24	
DIST. PARZIALI PROGETTO		6.07	1.33	5.00	2.00	1.00	2.72	1.30	1.30			

SEZIONE 5
ASSE SUD-NORD

QUOTE TERRENO	3.09	3.07	3.12	2.89	2.90	2.86	2.90	4.17	4.29	4.30	4.34	4.36	4.40	4.43	4.47	4.45	4.26	3.74	3.58	3.57	3.58	3.77	3.66	
DIST. PARZIALI TERRENO	6.30	2.56	4.08	1.25	0.36	0.36	0.41	3.06	1.71	7.28	0.71	2.17	0.41	4.43	15.50	1.32	0.51	1.40	0.35	0.57	0.35	5.18	3.81	
QUOTE PROGETTO		3.06	2.98	2.98	4.42	4.43	4.45		4.71						4.72							4.46	4.46	4.50
DIST. PARZIALI PROGETTO		1.06	1.30	3.06	1.00	2.00		10.50						22.00					10.58			1.00	2.50	


SEZIONE 6
ASSE OVEST-EST

QT. RIF. +0.00

QUOTE TERRENO	4.68	4.33	4.32	4.33	4.34	4.25	4.24	4.39	4.51	4.43	4.43	4.56	4.46	4.30	4.20	4.13	4.01	4.00	
DIST. PARZIALI TERRENO	1.46	1.08	4.81	5.74	4.03	1.95	4.55	1.20	3.01	3.96	11.20	5.72	4.87	3.42	0.87	0.40	1.47		
QUOTE PROGETTO		4.32		4.50				4.76				4.68			4.42	4.44	4.42	4.01	
DIST. PARZIALI PROGETTO			9.36		10.50			22.00				10.50		2.00	0.50	0.87			



Ca' Corner, San Marco 2662 - 30124 Venezia (VE)
Via Forte Marghera, 191 - 30173 Mestre (VE)

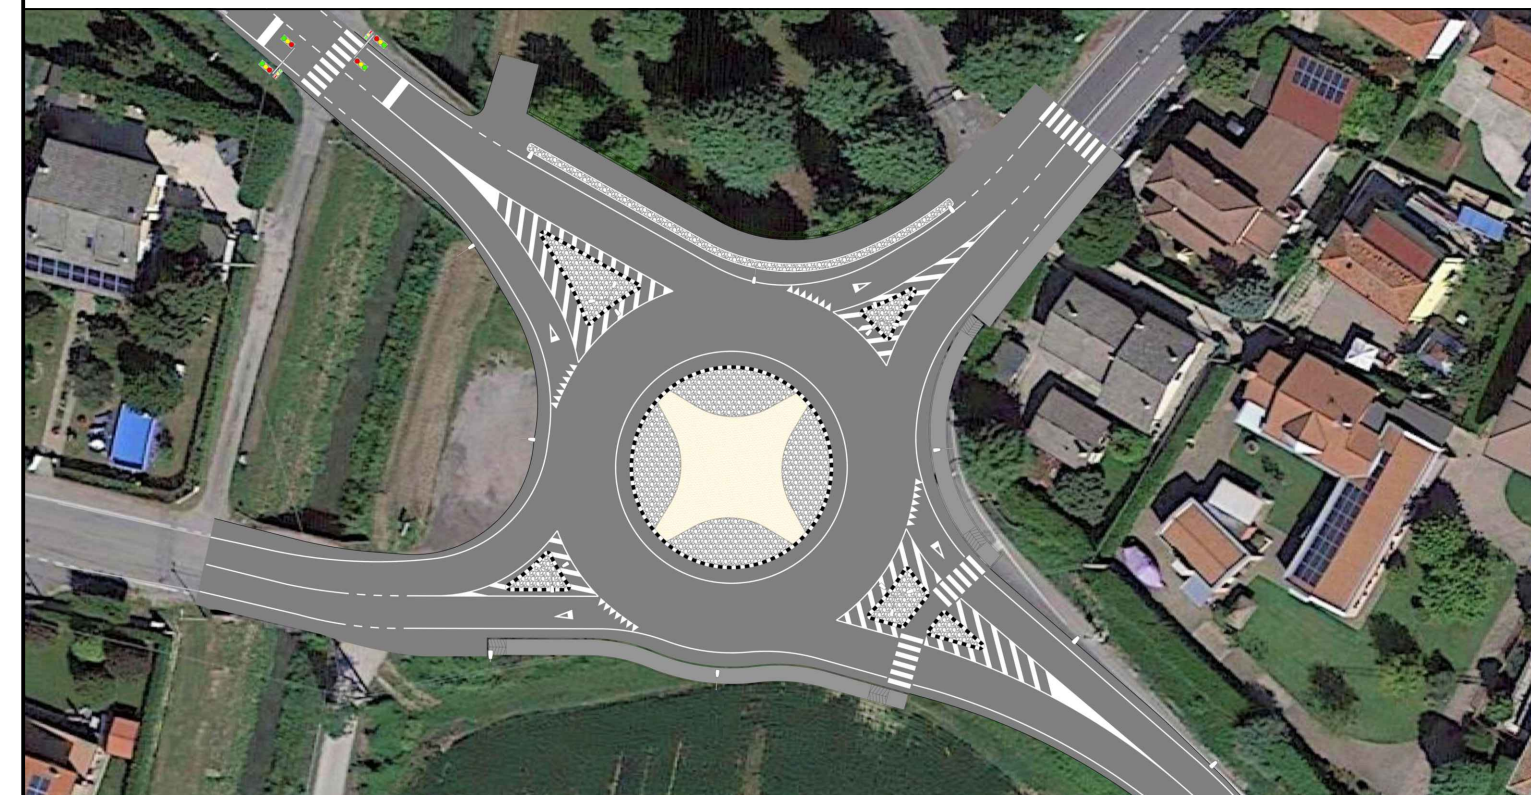

RIORGANIZZAZIONE INTERSEZIONE TRA LA S.P. 81 E LE S.C. VIA FORNASE
E VIA CREA IN COMUNE DI SPINEA

UBICAZIONE DELL' INTERVENTO
Intersezione Via della Costituzione, Via Crea, Via Fornase

STRADA METROPOLITANA
S.P. 81 "Spinea-Marghera"

SCALA 1:100